


Prep School Expansion

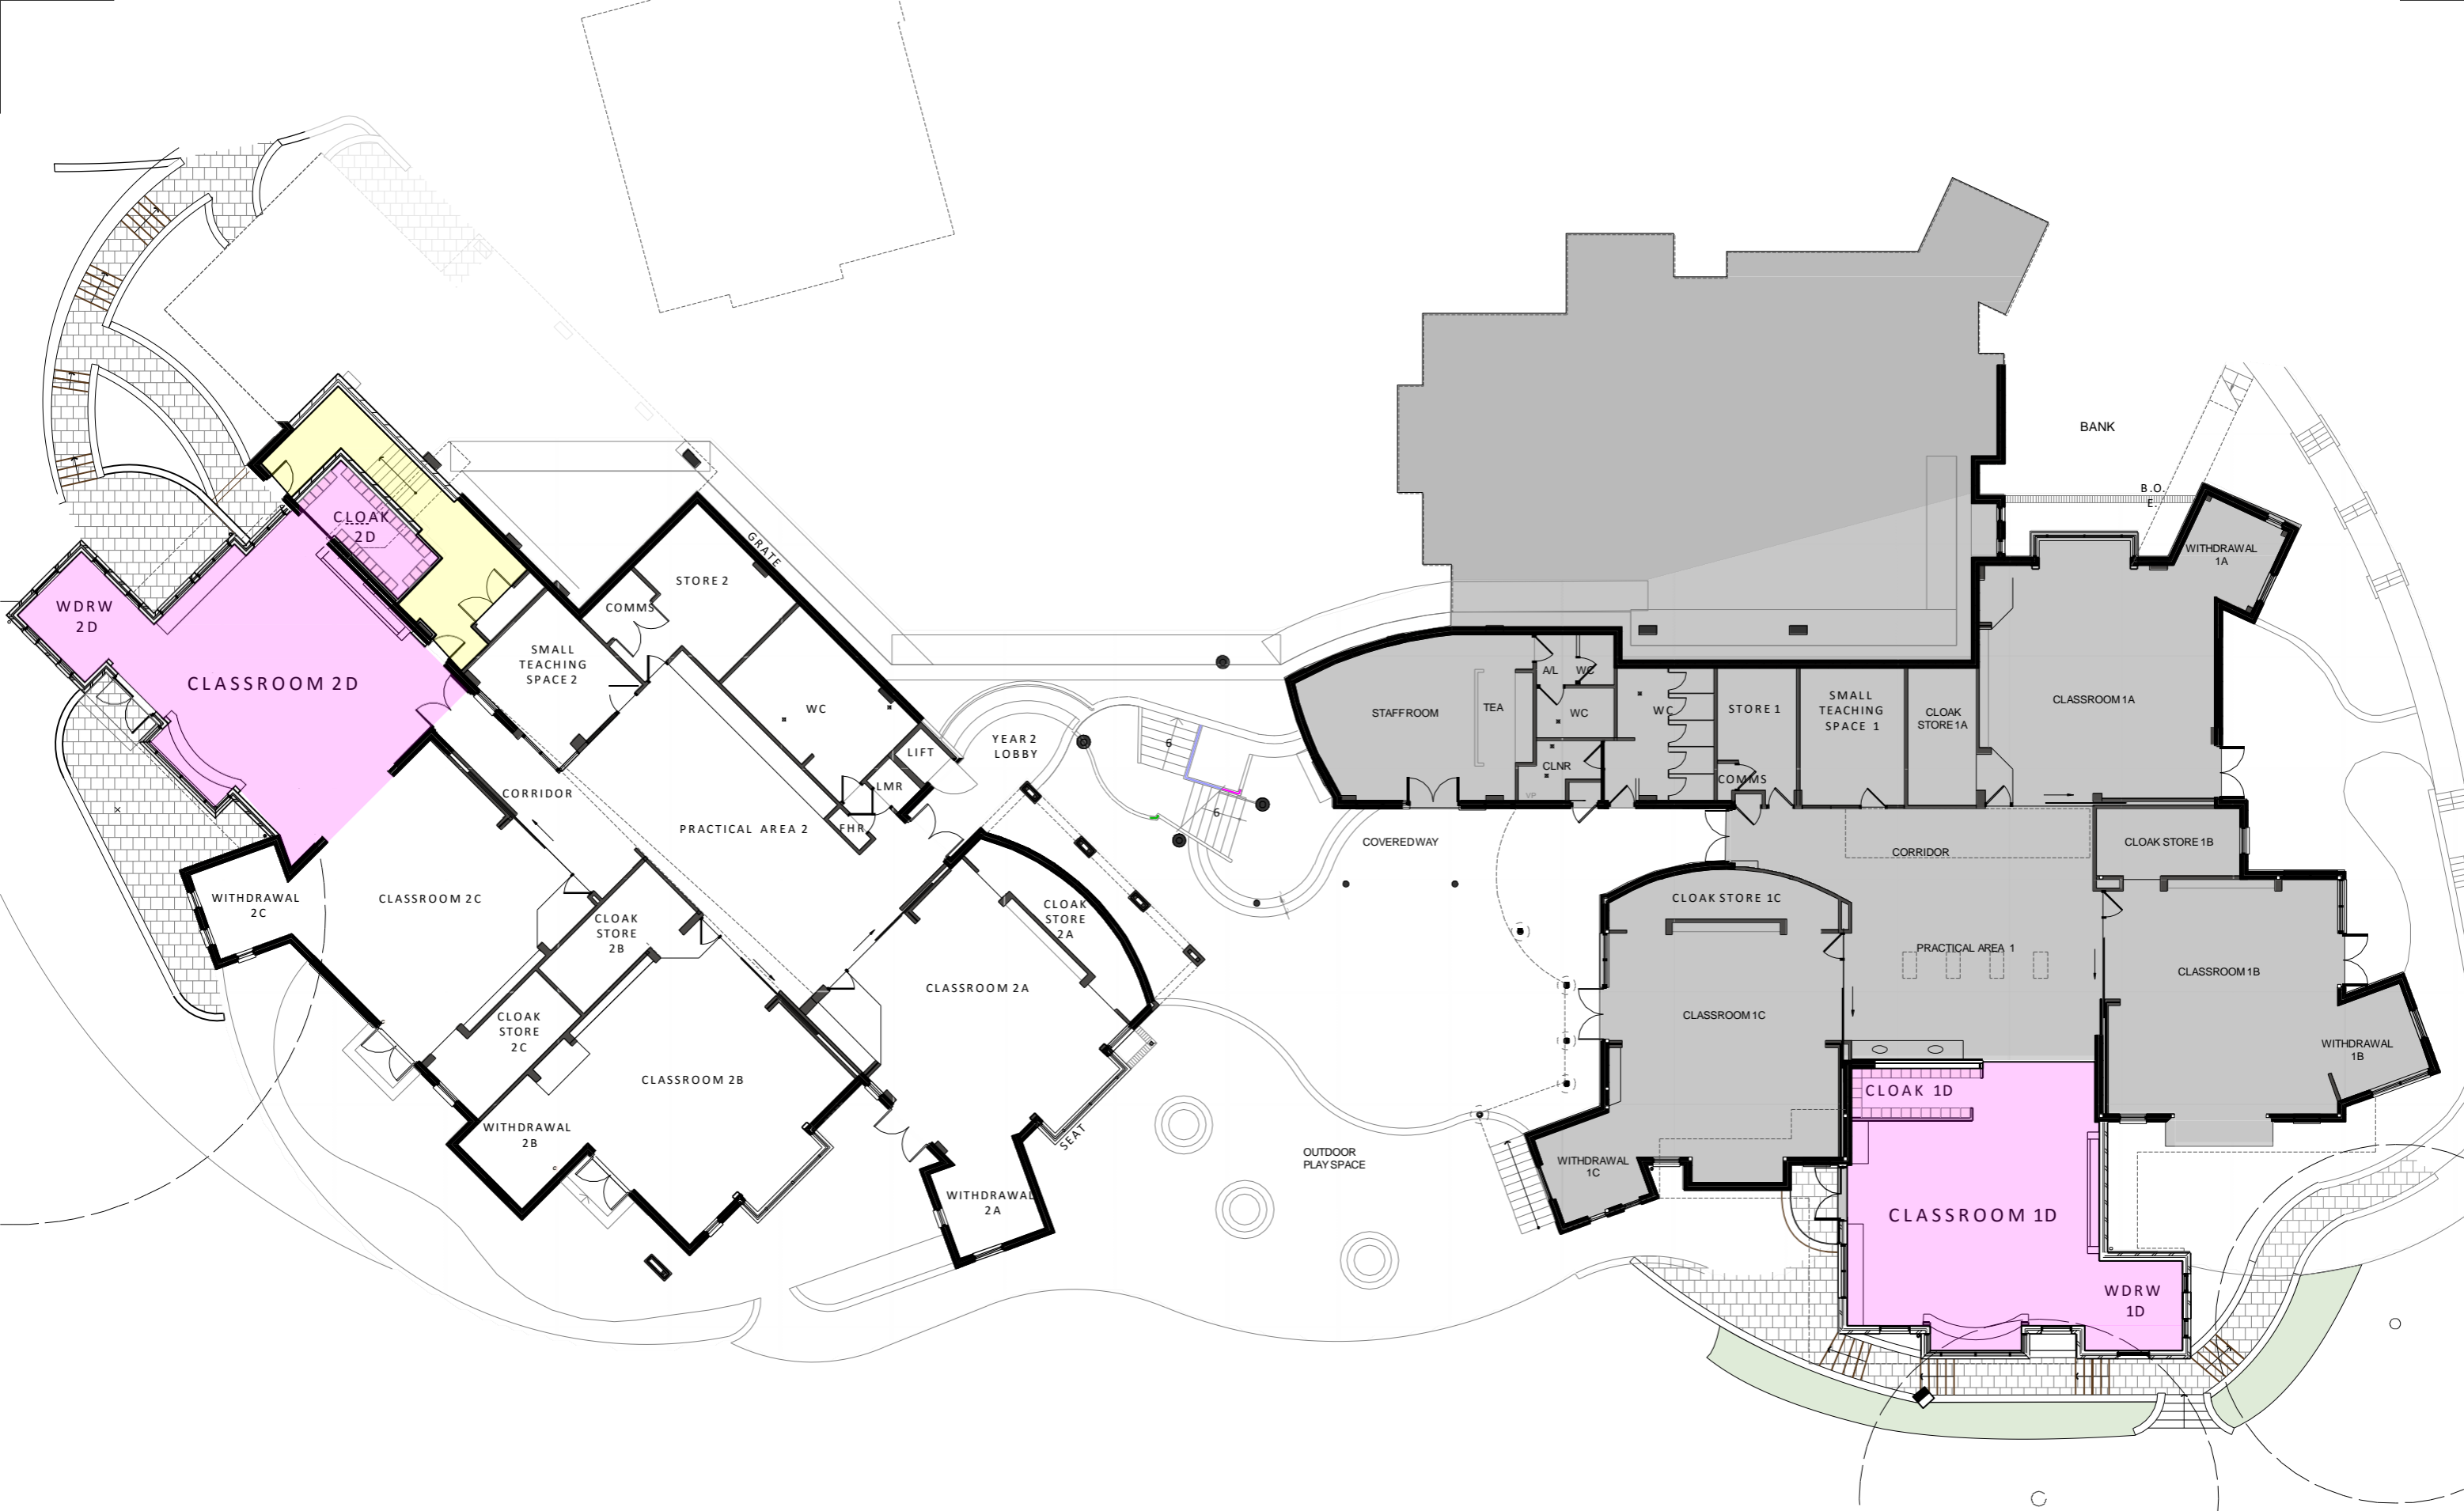


1

East Elevation
Scale: 1:200



ISSUE	21/8/17	Tender Issue
DATE		REVISION
0 m	50 m	100 m

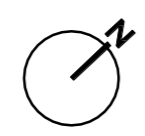


PMDL ARCHITECTURE
 INTERIORS
 MASTER PLANNING


PMDL ARCHITECTURE + DESIGN HK (LIMITED)
 PMDL ARCHITECTURE + DESIGN PTY LTD ABN 56 062 961 317
 NSW NOMINATED ARCHITECTS: ANDREW PENDER 5317 DAVID MORRIS 5865 PETER DODDRELL 5134

pmdl.com.au

PROJECT	PLC Prep Update			PROJECT #	2687
DWG	Proposed Plan-Lv 3			DWG #	REVISION
CLIENT	PLC	DATE	01/09/17	DRAWN	JGW
CLIENT REF & CONTACT	Avon Road, Pymble	SCALE	1:200@A3	CHKD	AP
				SK101	A

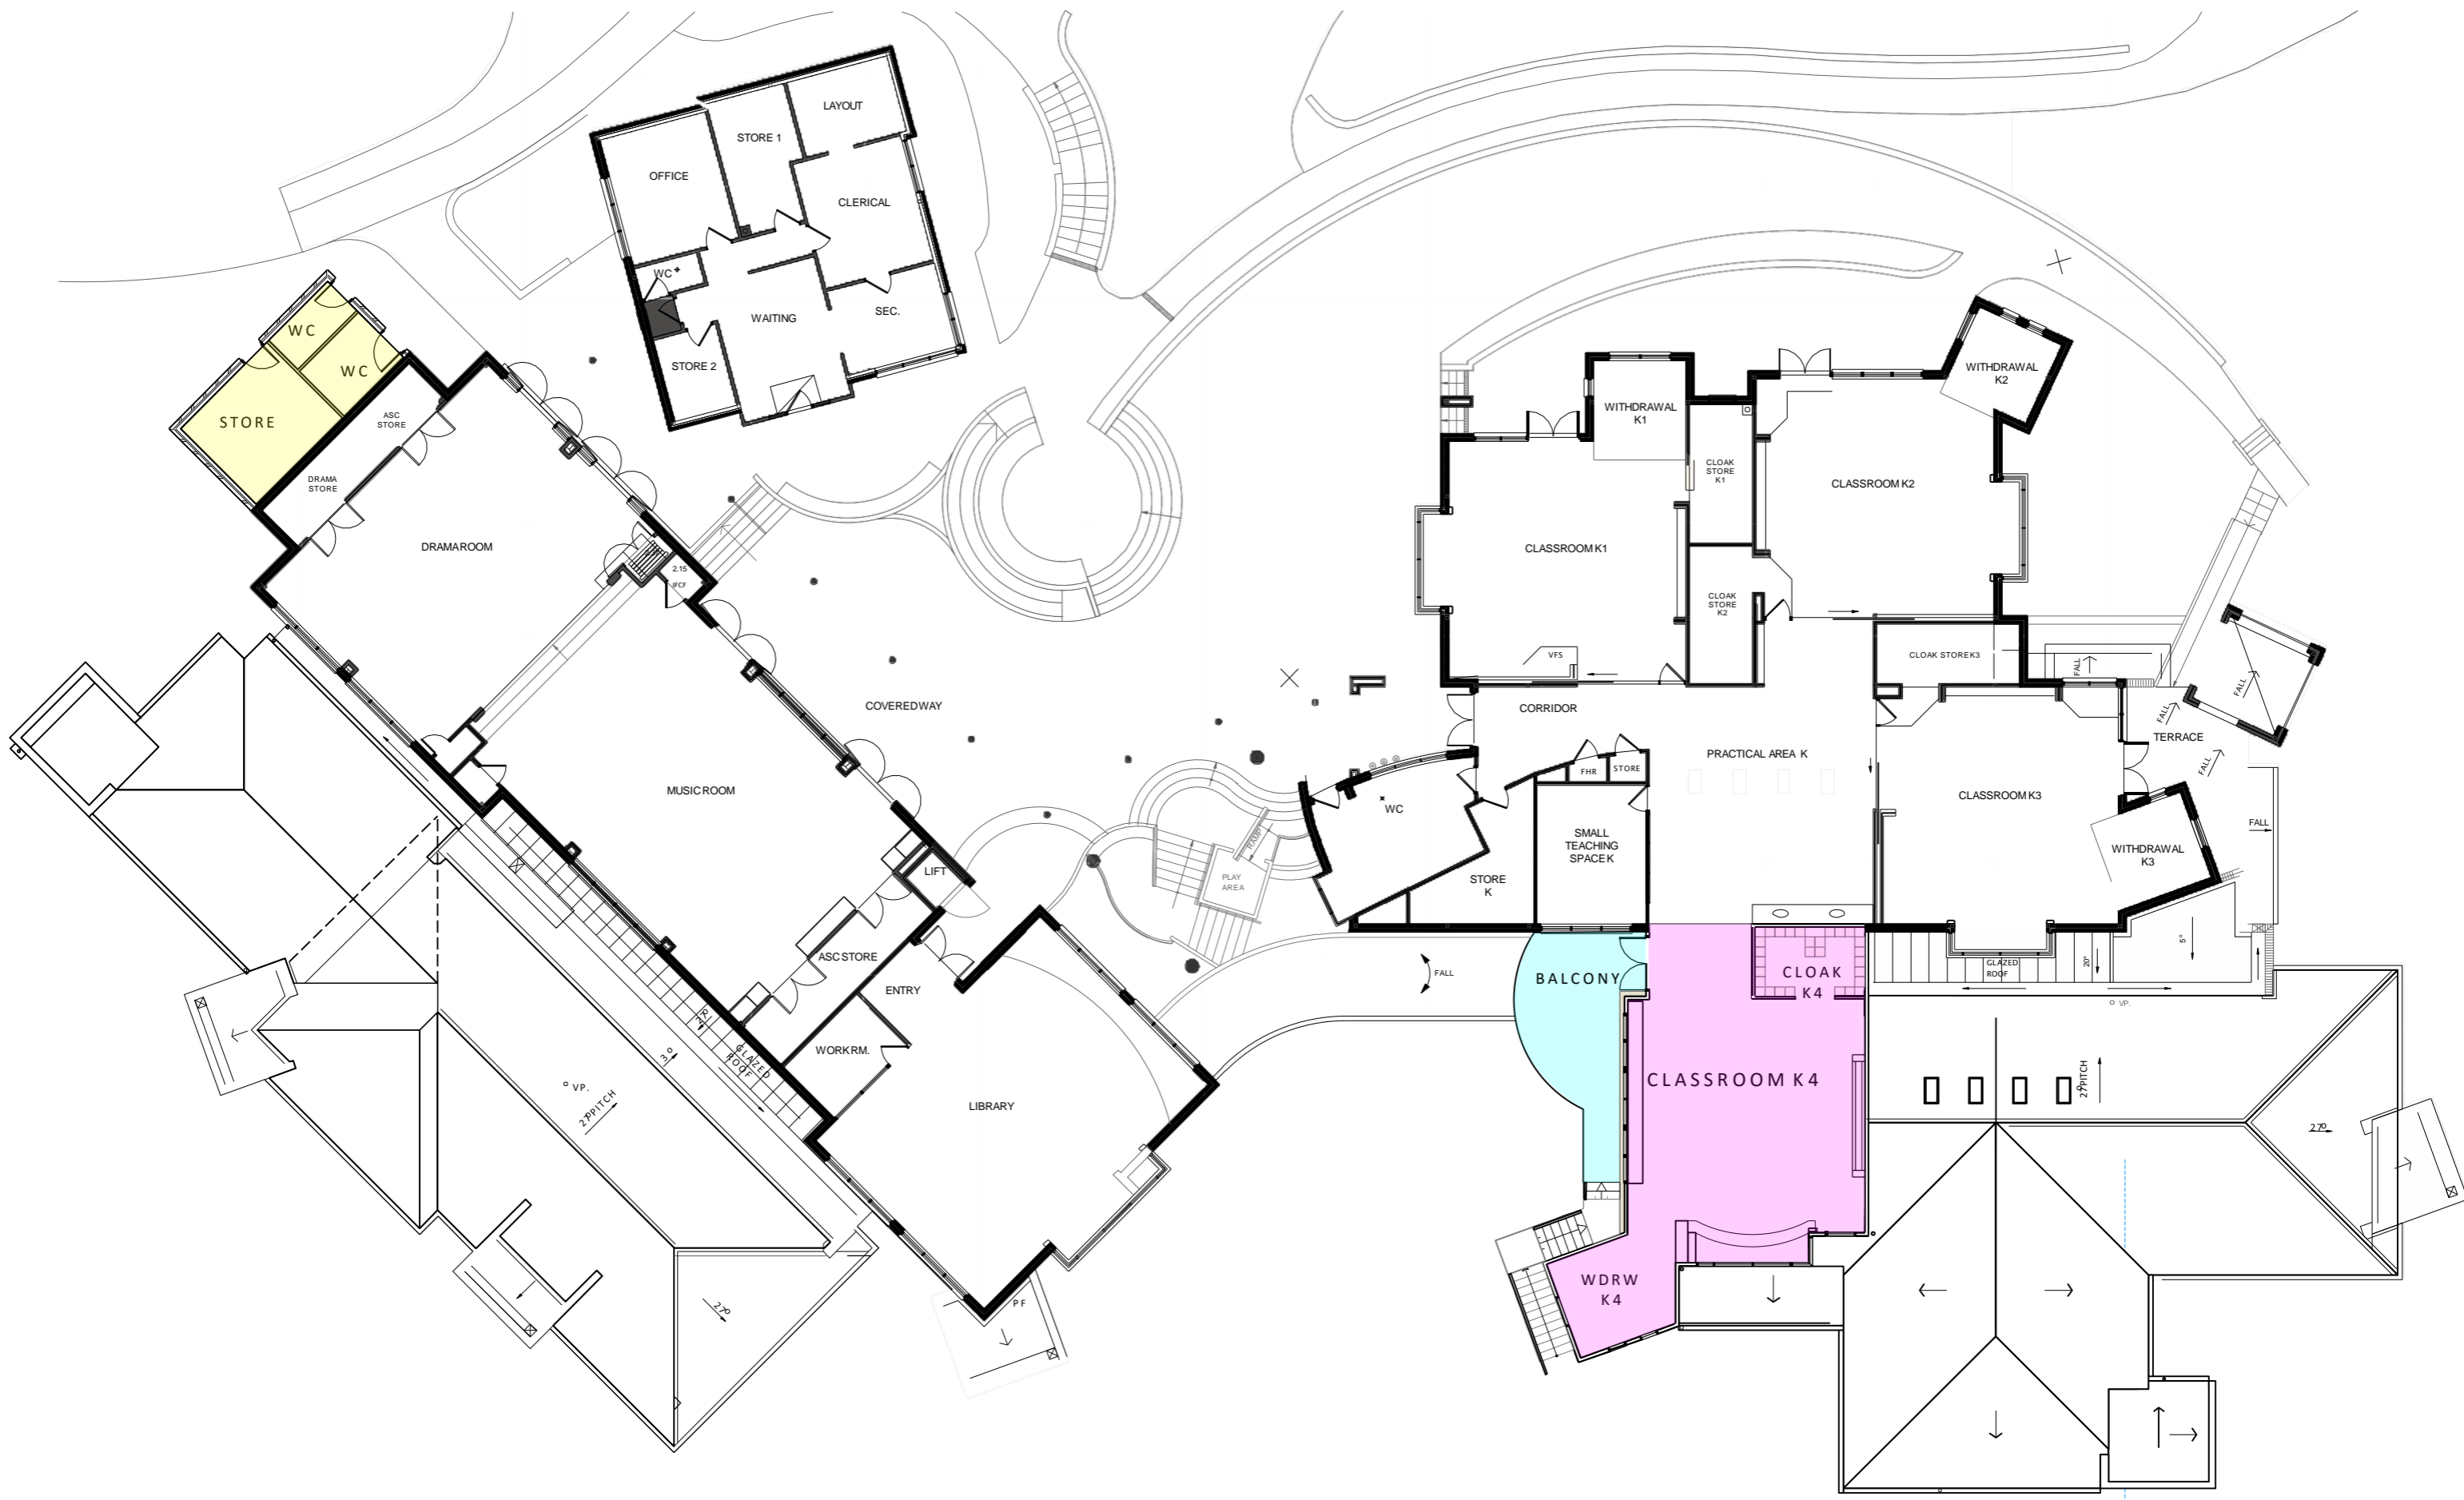

1 Proposed Level 2
Scale: 1:200

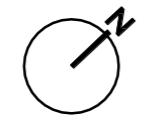

PMDL ARCHITECTURE INTERIORS MASTER PLANNING


PMDL ARCHITECTURE + DESIGN HK (LIMITED)
PMDL ARCHITECTURE + DESIGN PTY LTD ABN 56 062 961 317
NSW NOMINATED ARCHITECTS: ANDREW PENDER 5317 DAVID MORRIS 5865 PETER DODDRELL 5134

pmdl.com.au

PROJECT	PLC	PLC Prep Update	PROJECT #	2687
DWG	CLIENT	PLC	DATE	01/09/17
	CLIENT REF & CONTACT	Avon Road, Pymble	SCALE	1:200@A3
	ISSUE	21/8/17	REVISION	Tender Issue
	DRAWN	JGW	CHKD	AP
	DWG #	SK102	REVISION	A



1 East Elevation
Scale: 1:200

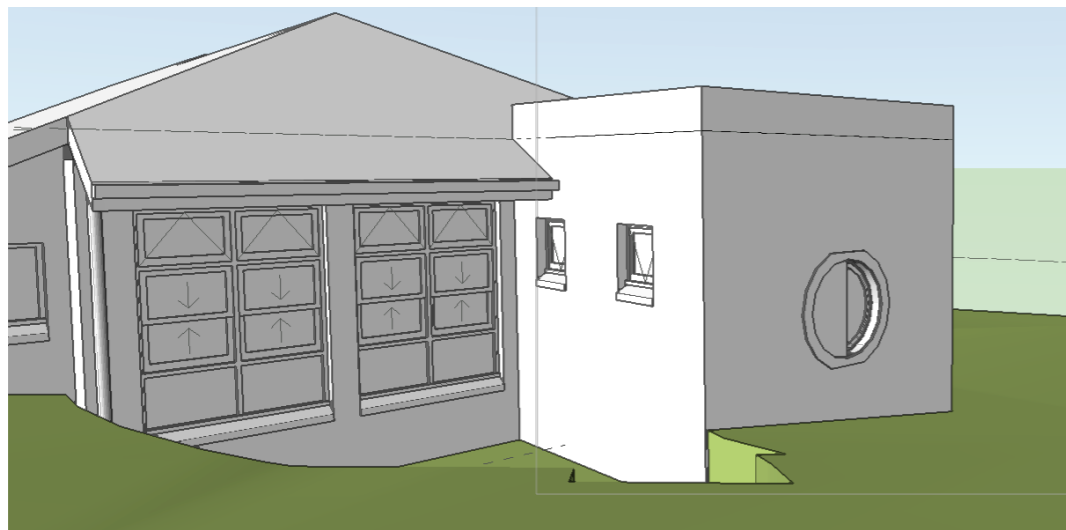

Model Views - Year 2



Model Views - Year K Balcony



Model Views - Year K & Year 1