

*Pymble Ladies' College*

# *Secondary Innovation Precinct*




**3XN GXN**

3XN Architects — Drawings  
9th February 2024



# A3 Drawings



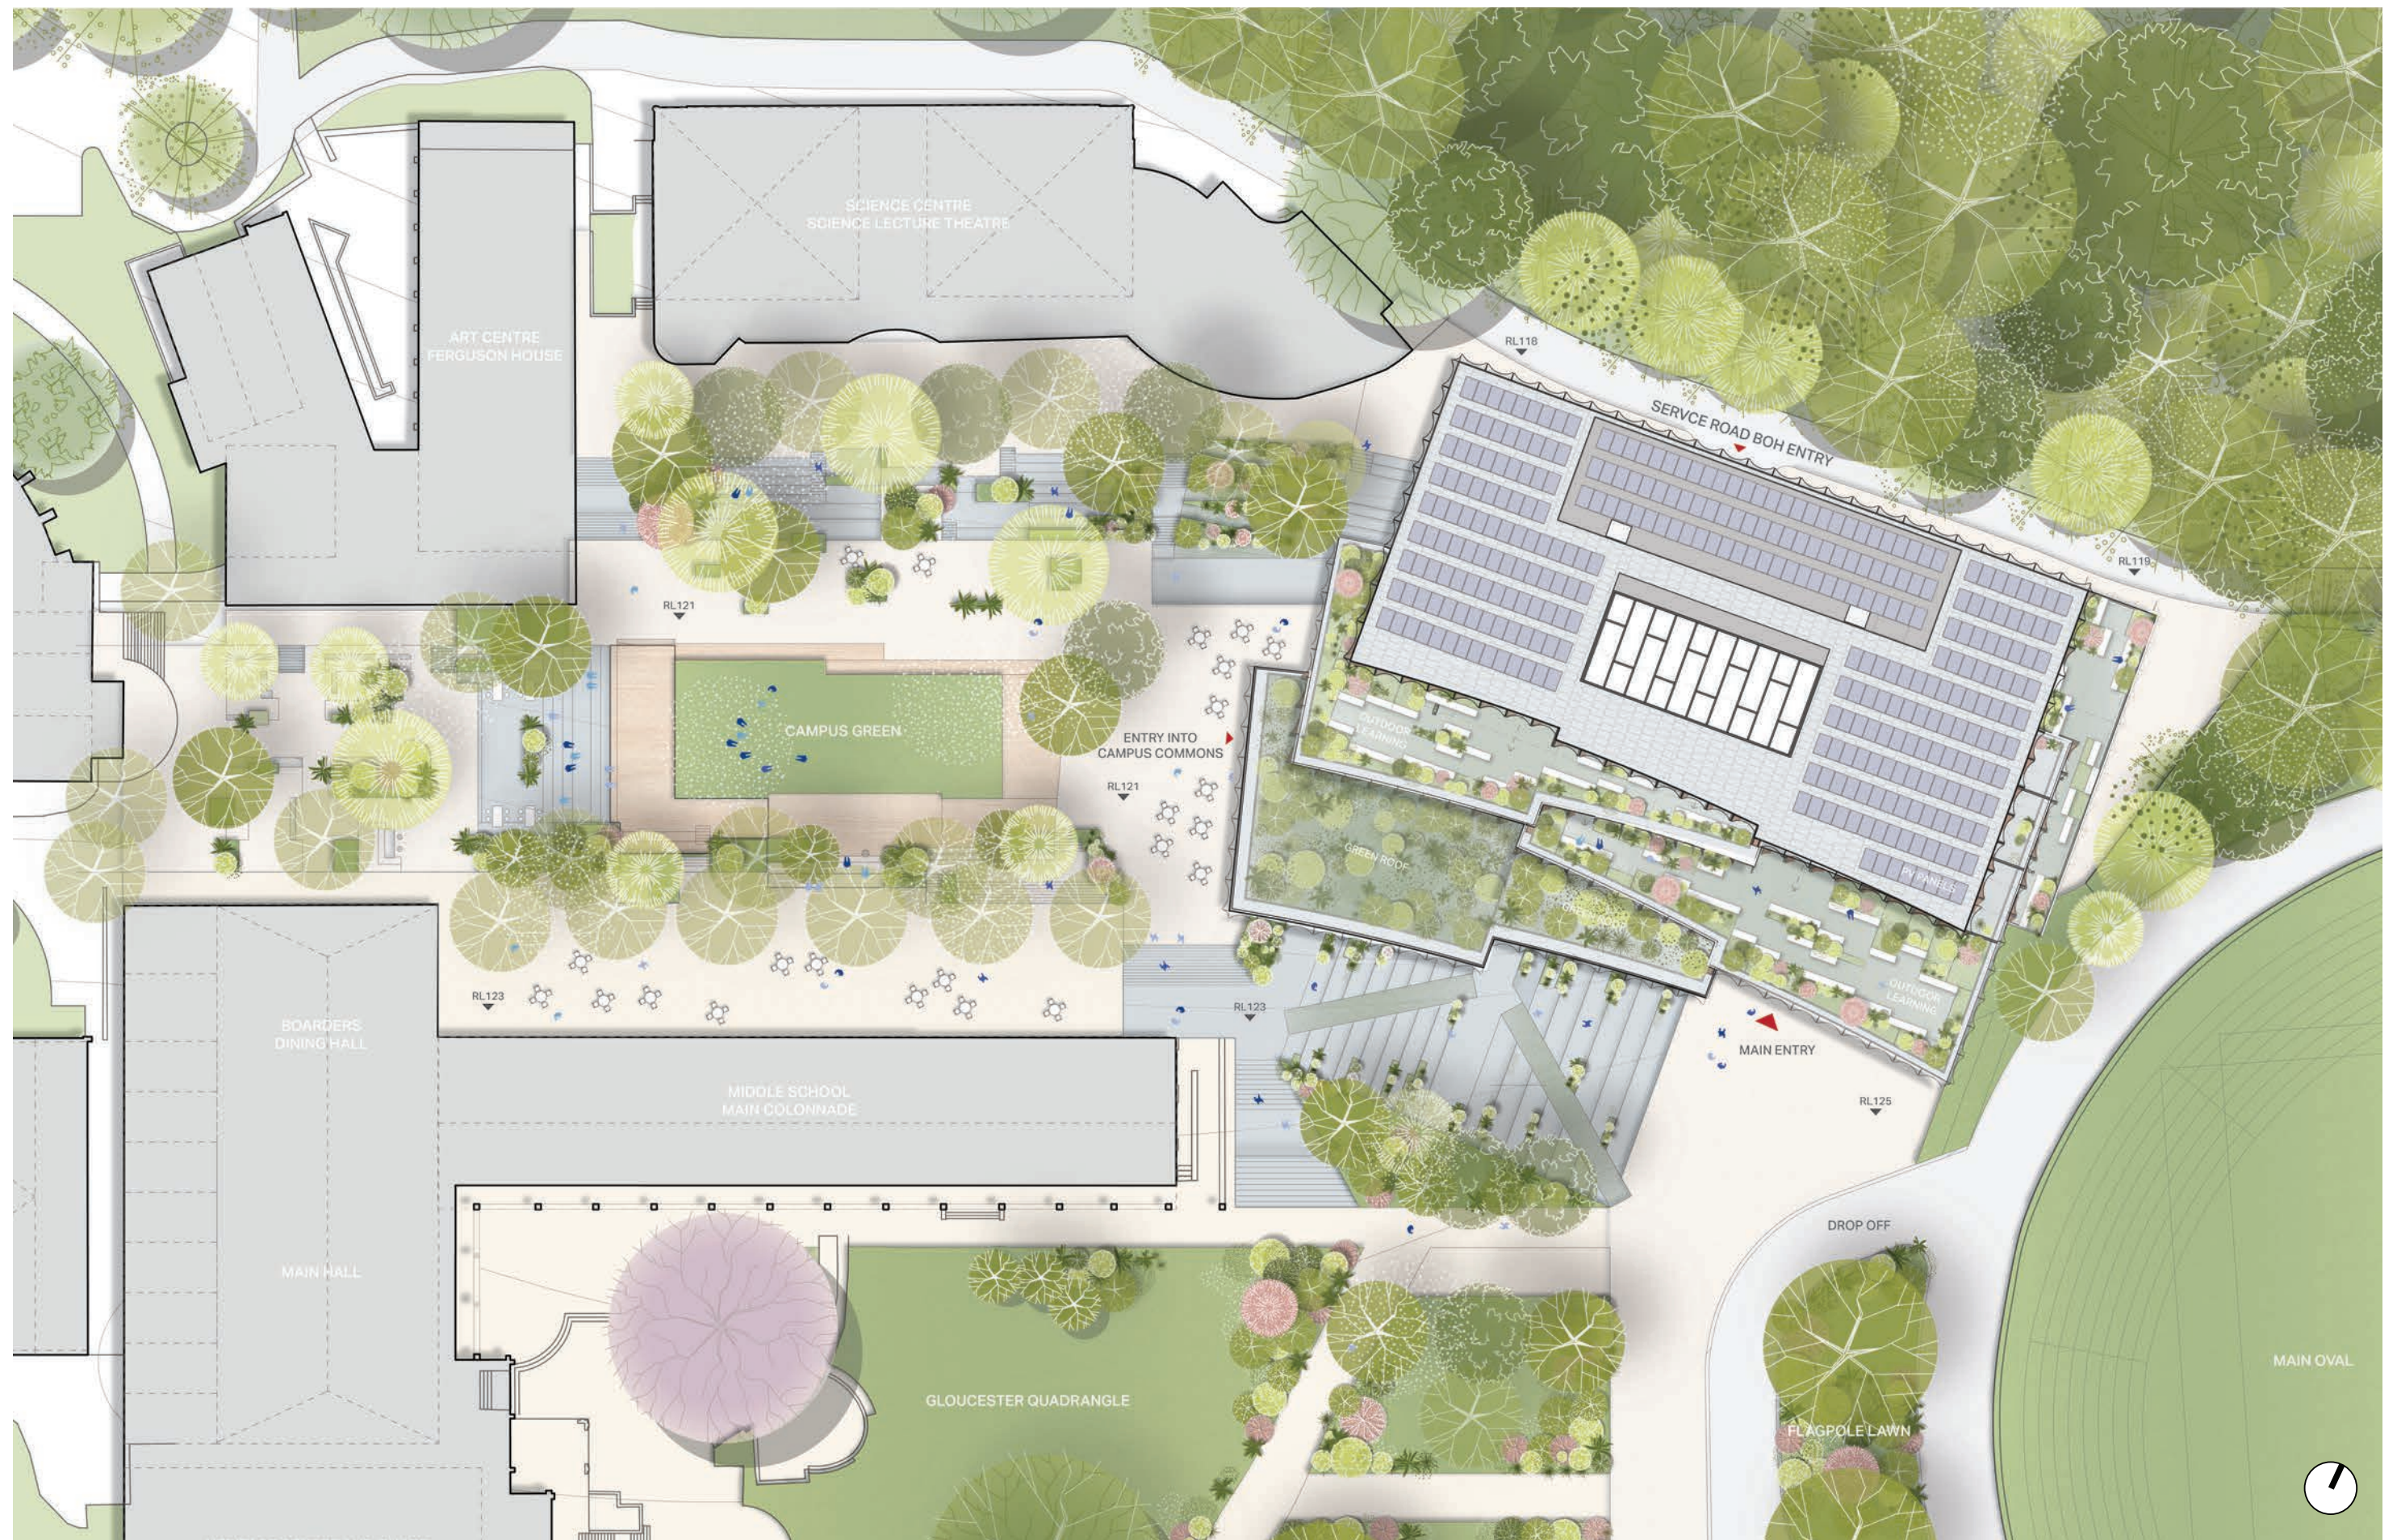


Site Plan 1:500






Basement Plan 1:250

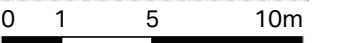





Lower Ground Plan 1:250

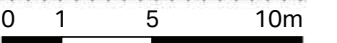





Ground Plan 1:250











Level 2 Plan 1:250

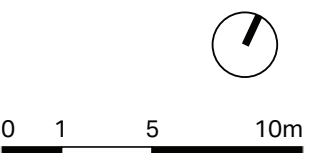







Level 3 Plan 1:250

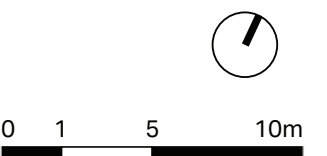



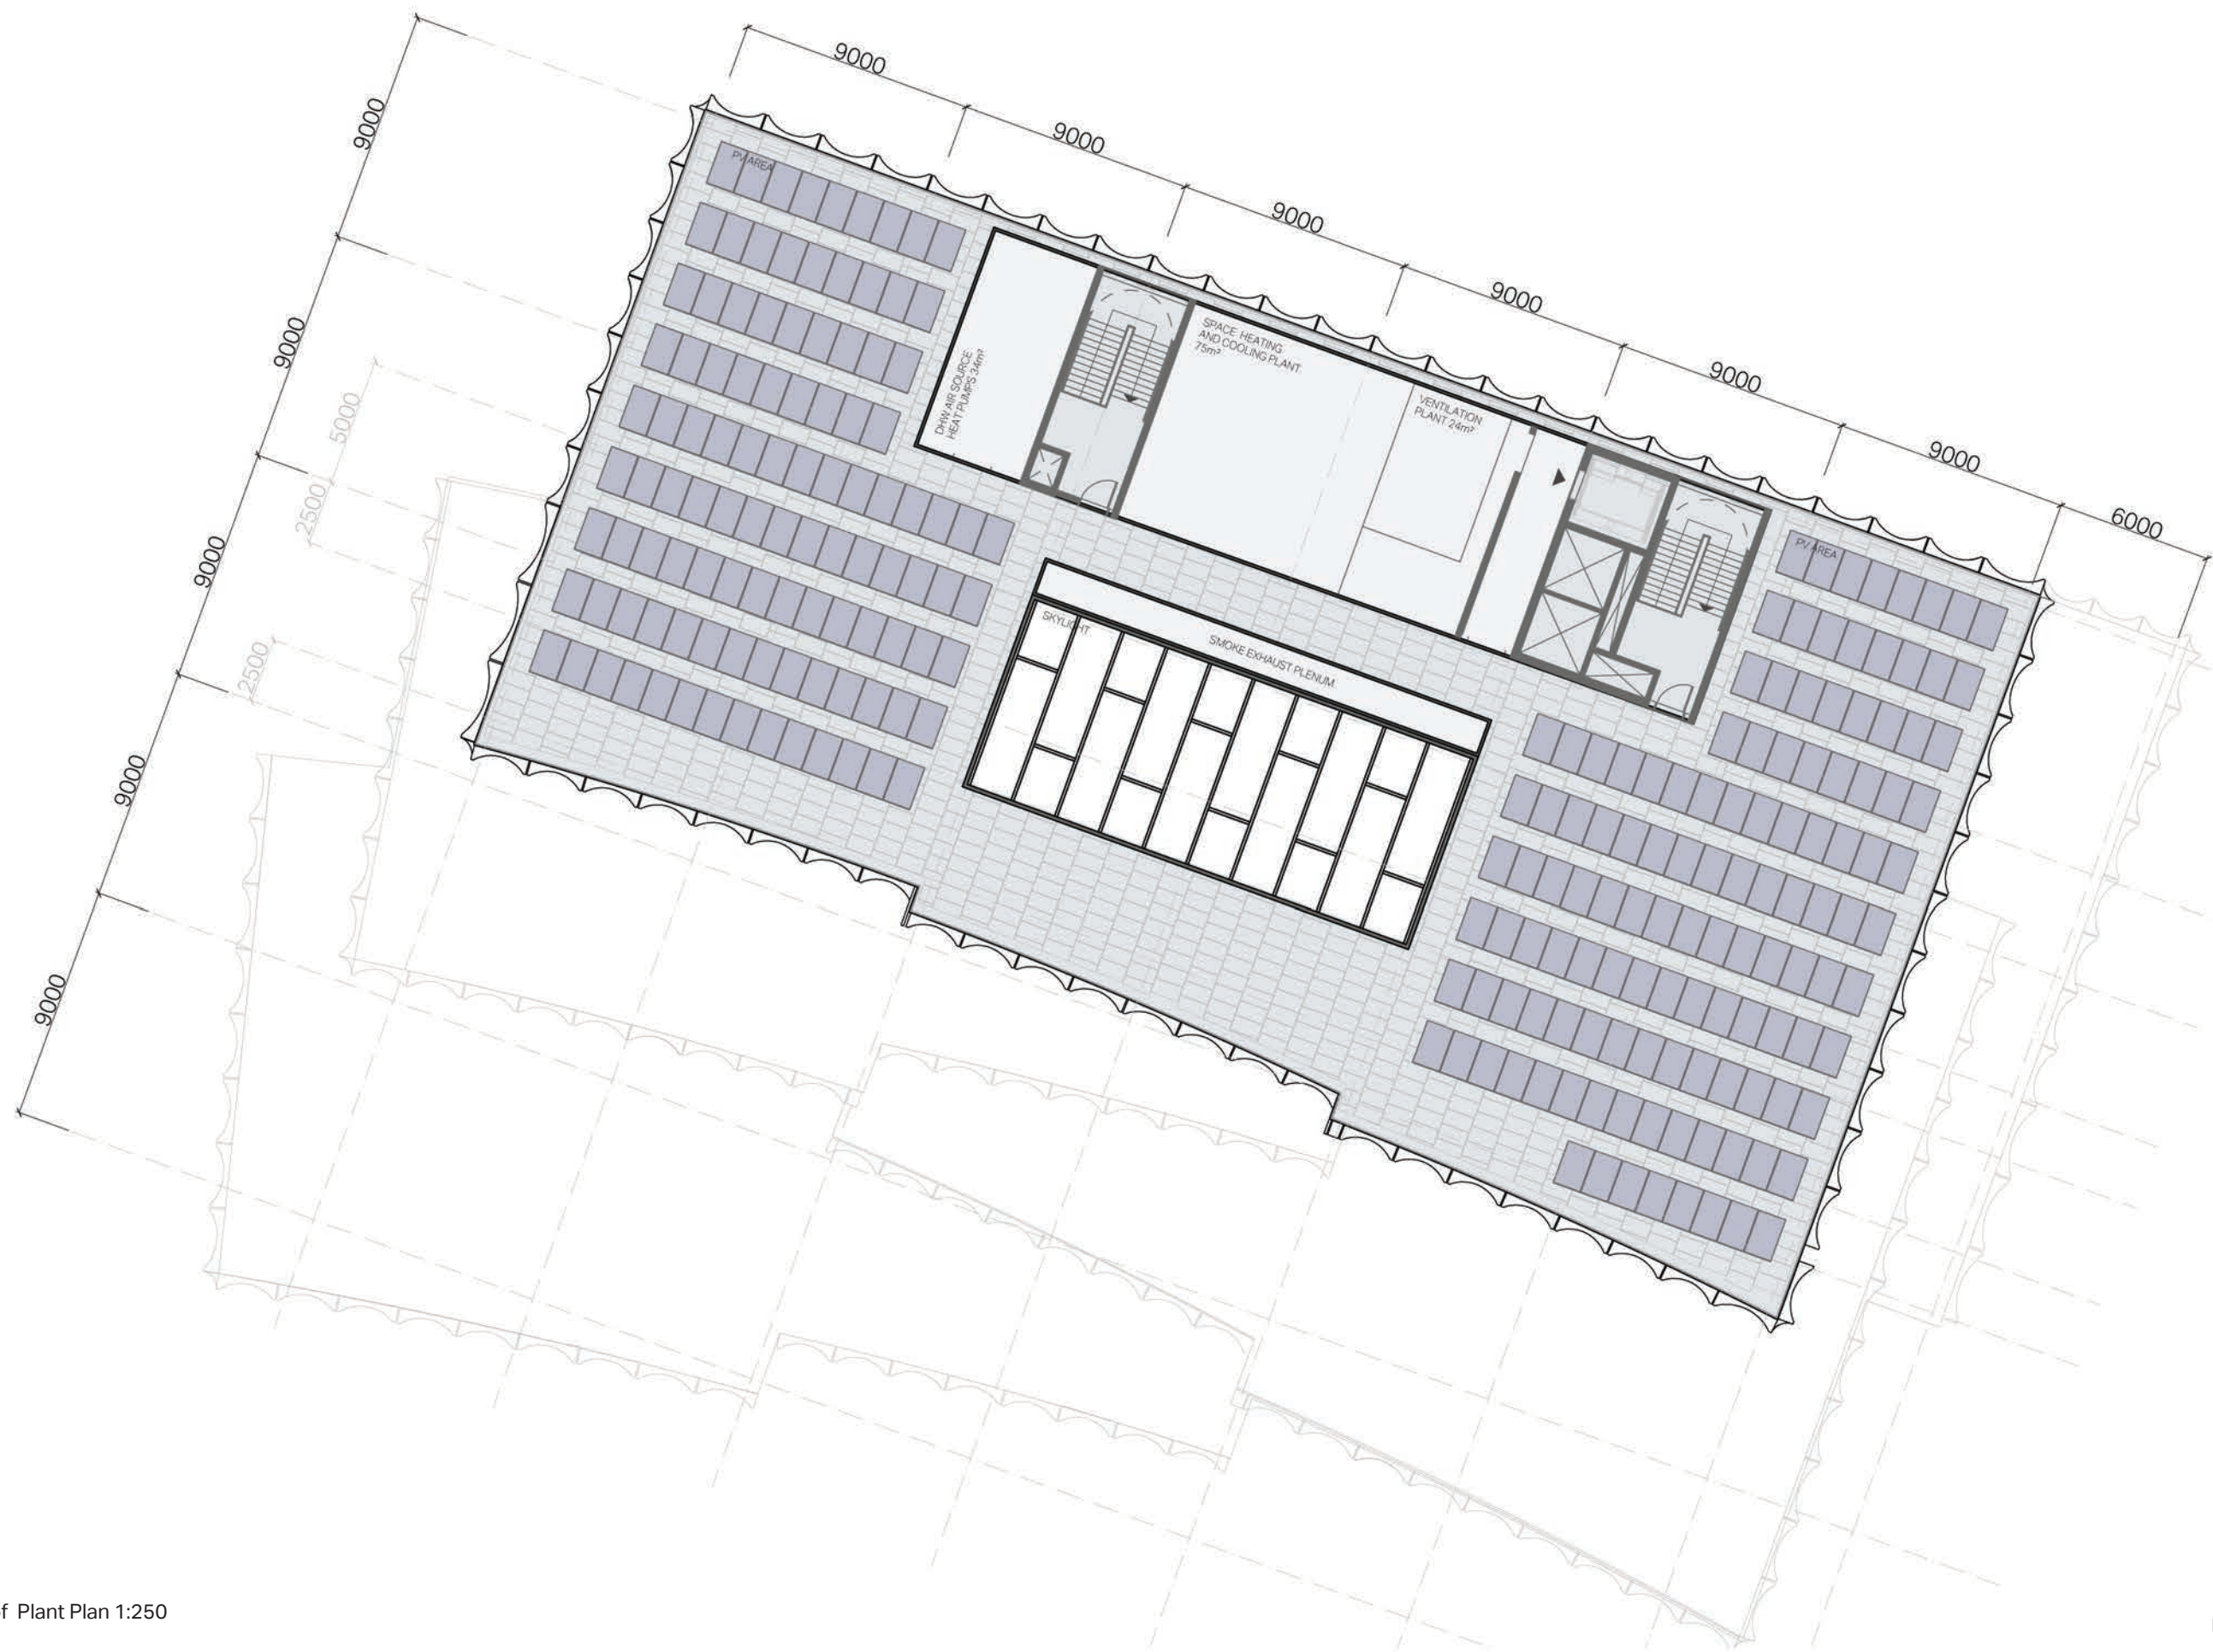



Roof Plant Plan 1:250

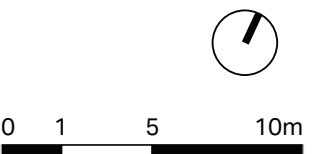









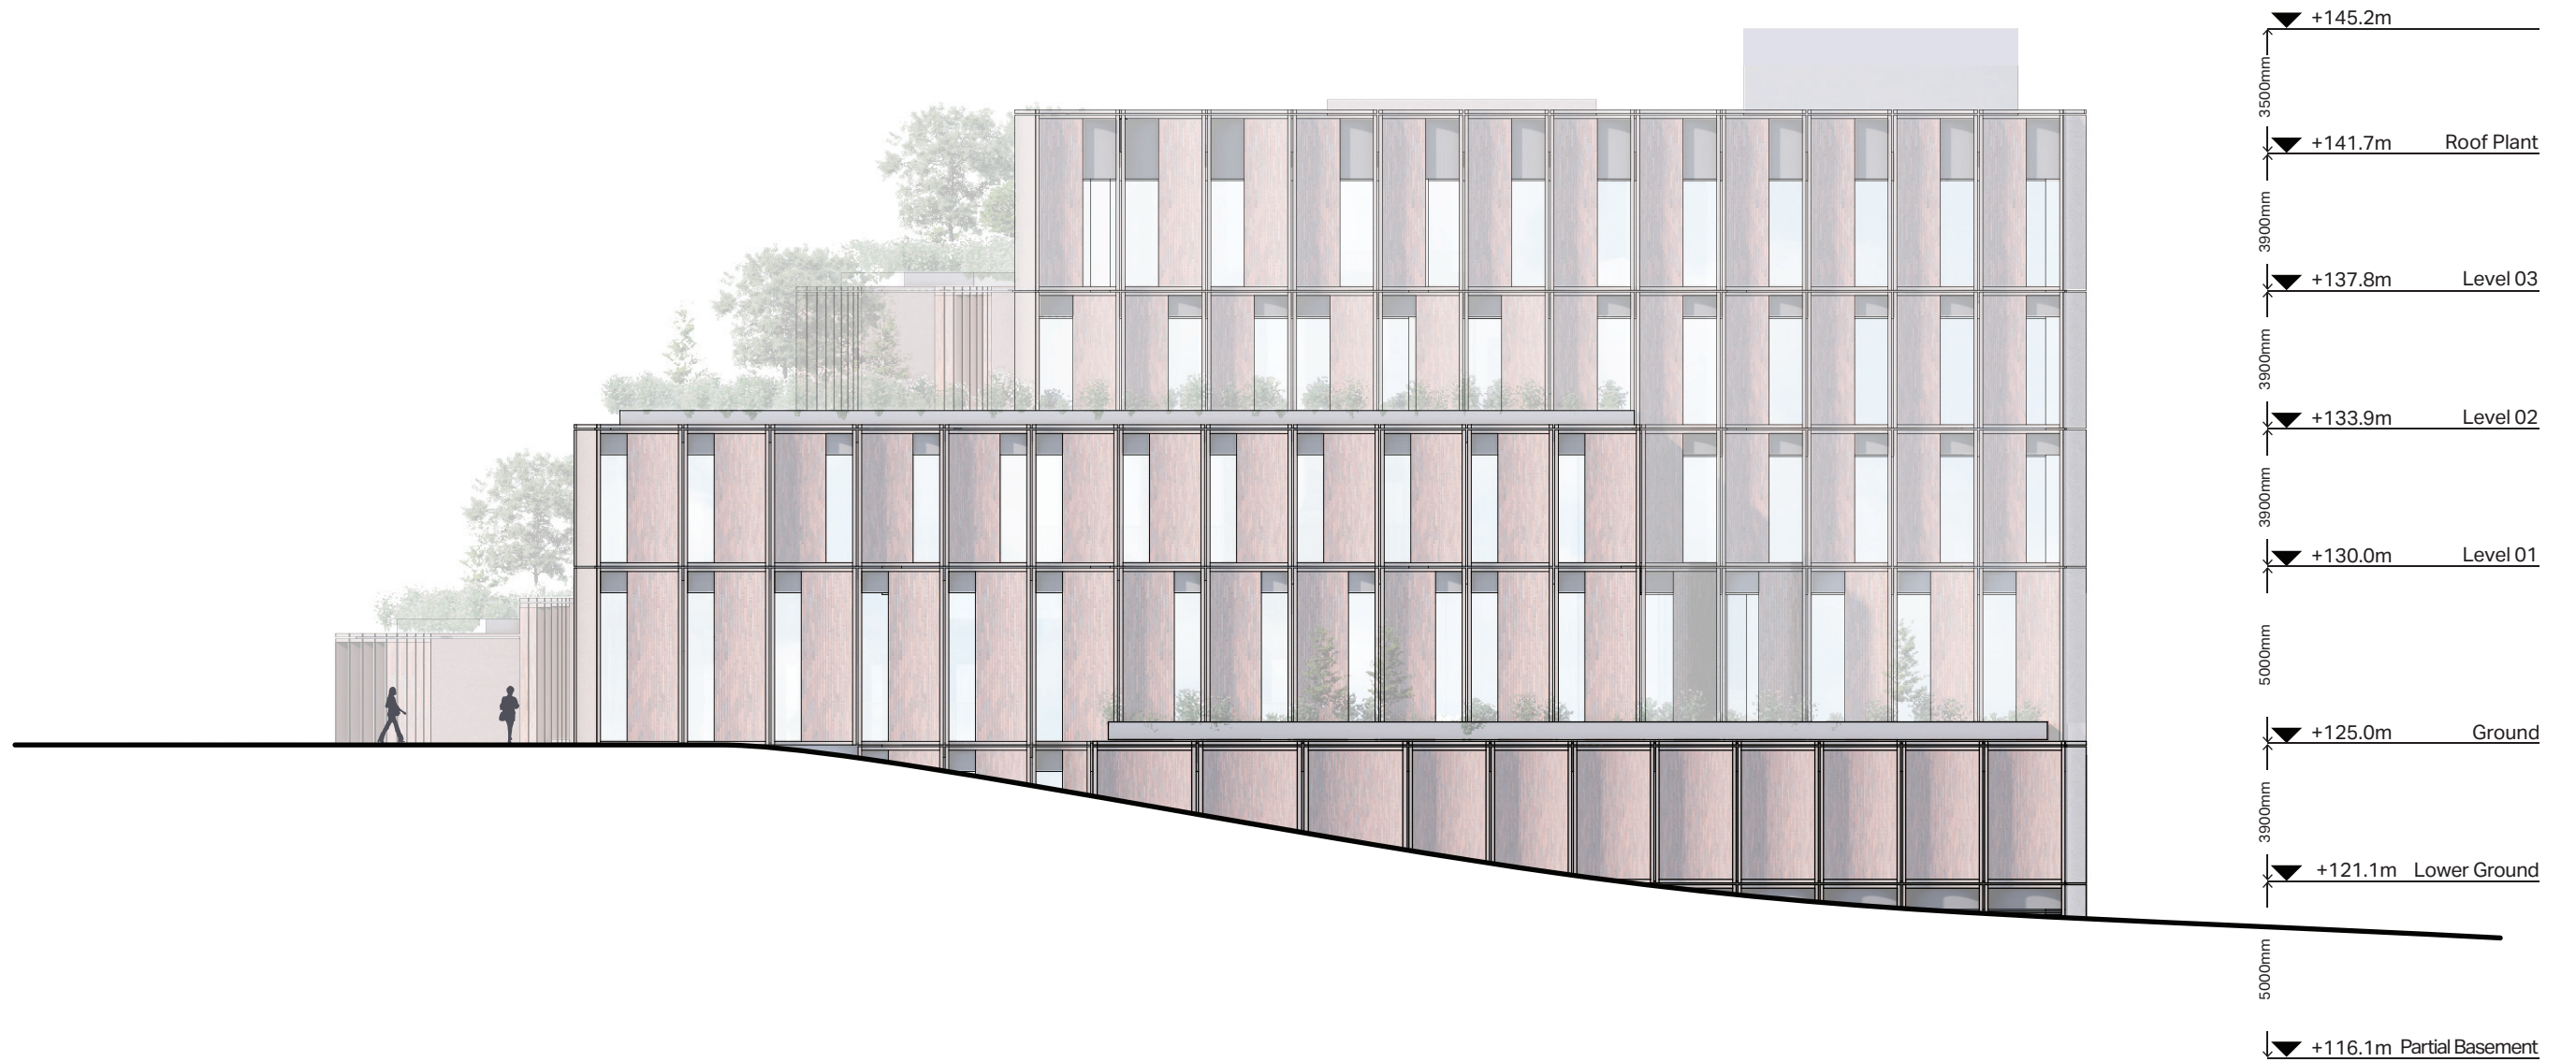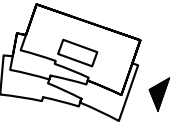


East Elevation 1:200



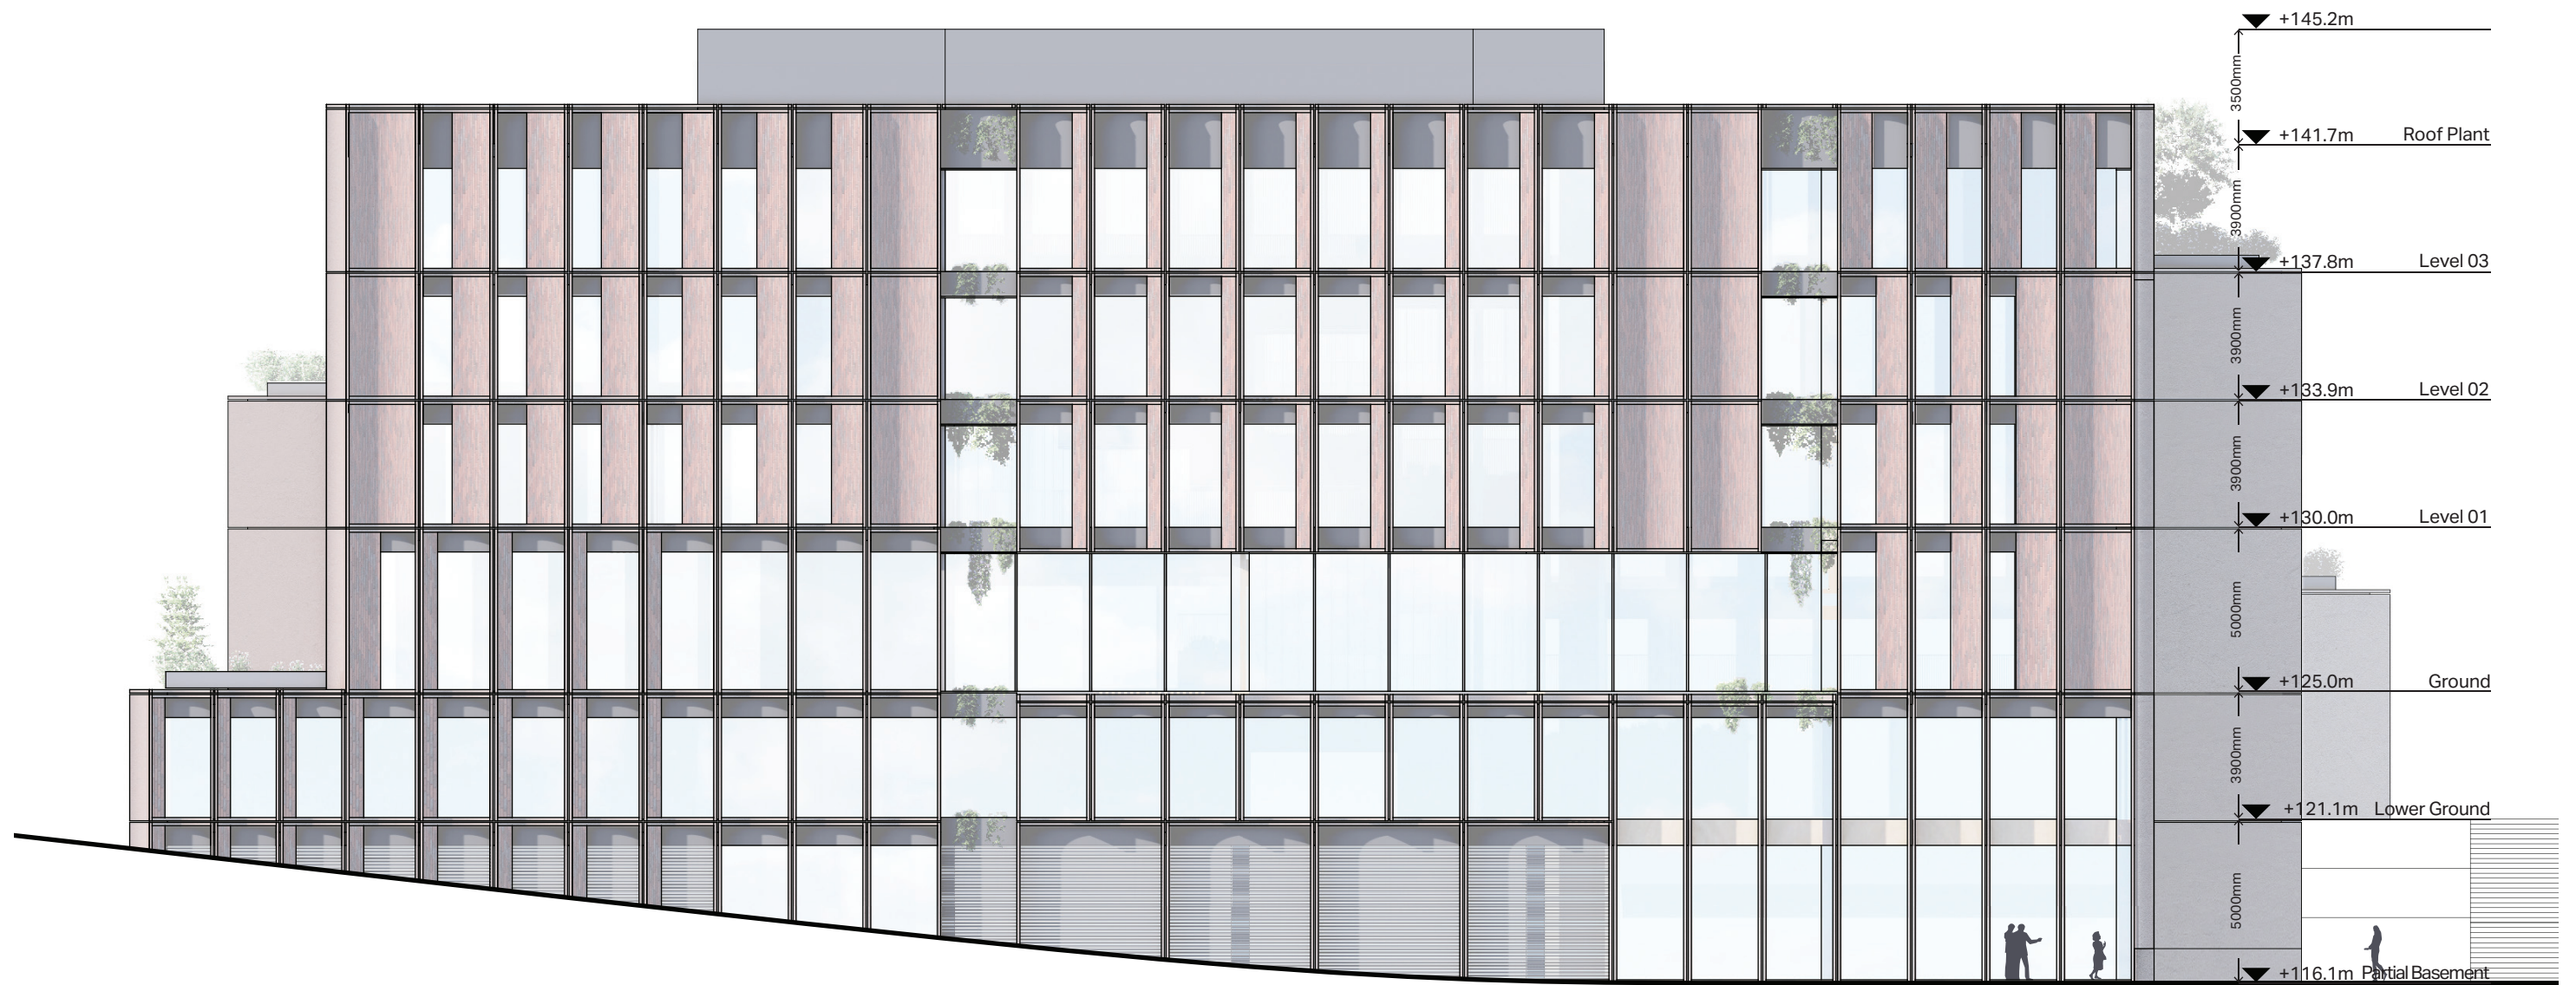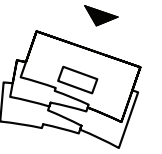


North Elevation 1:200




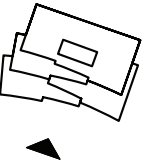


South Elevation 1:200

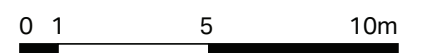





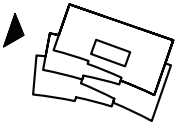


West Elevation 1:200

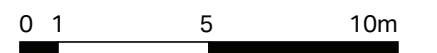




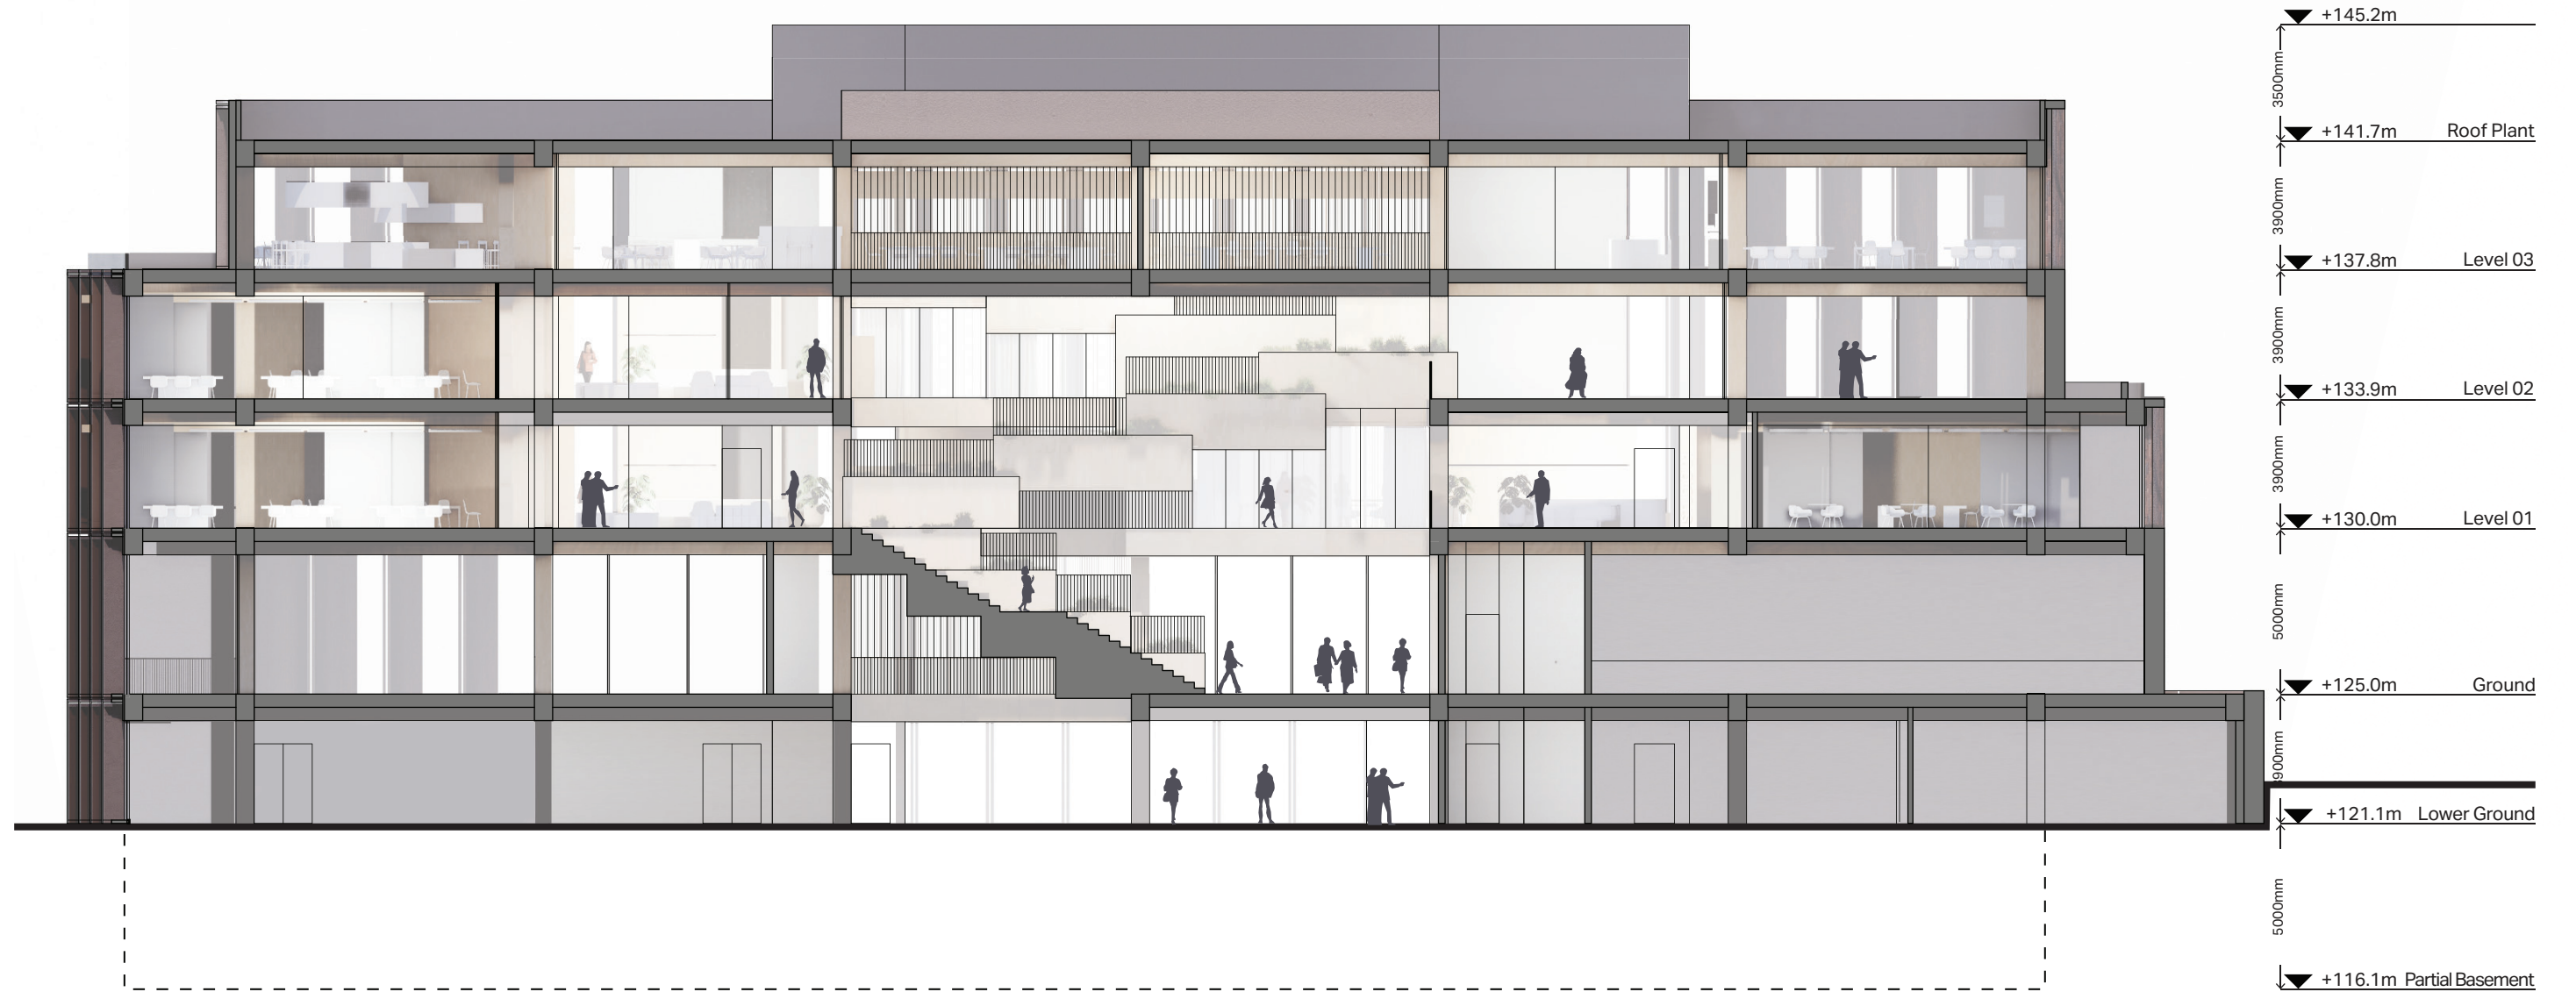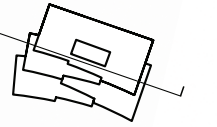


EW Section 1:200

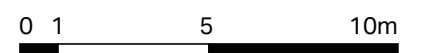



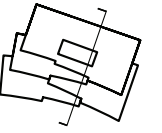


NS Section 1:200


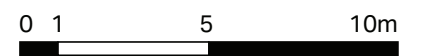






# Facade Section

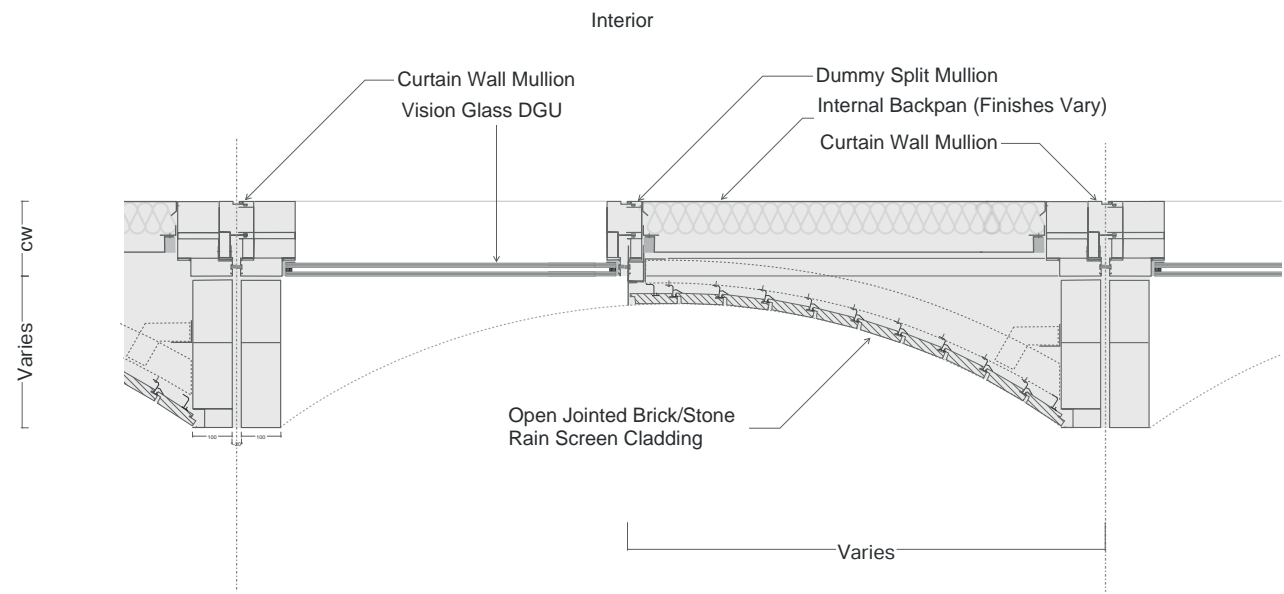


Typical Curtain Wall Facade - Plan Detail - 1:20

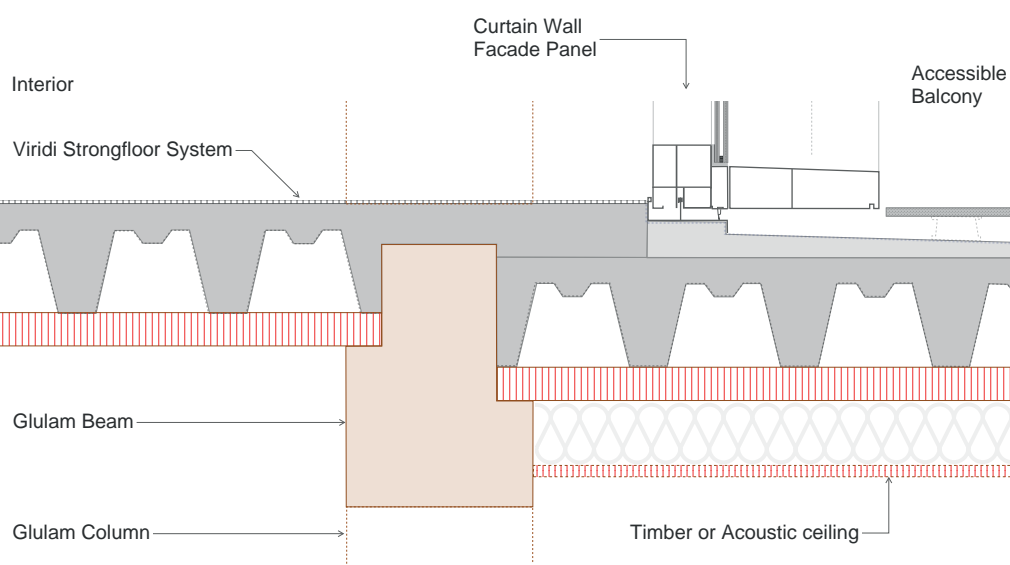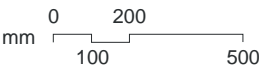

Typical Curtain Wall Facade - Balcony Setdown Interface - 1:20

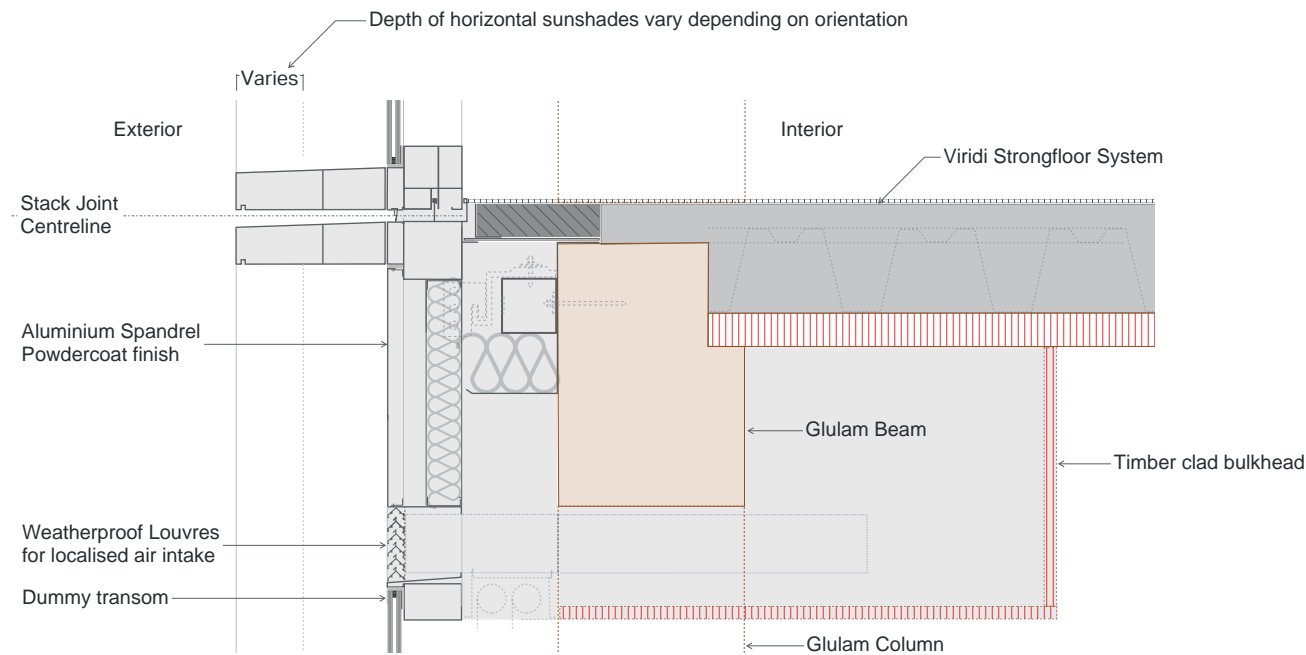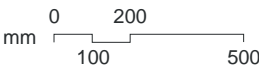


Typical Curtain Wall Facade - Section Detail - 1:20

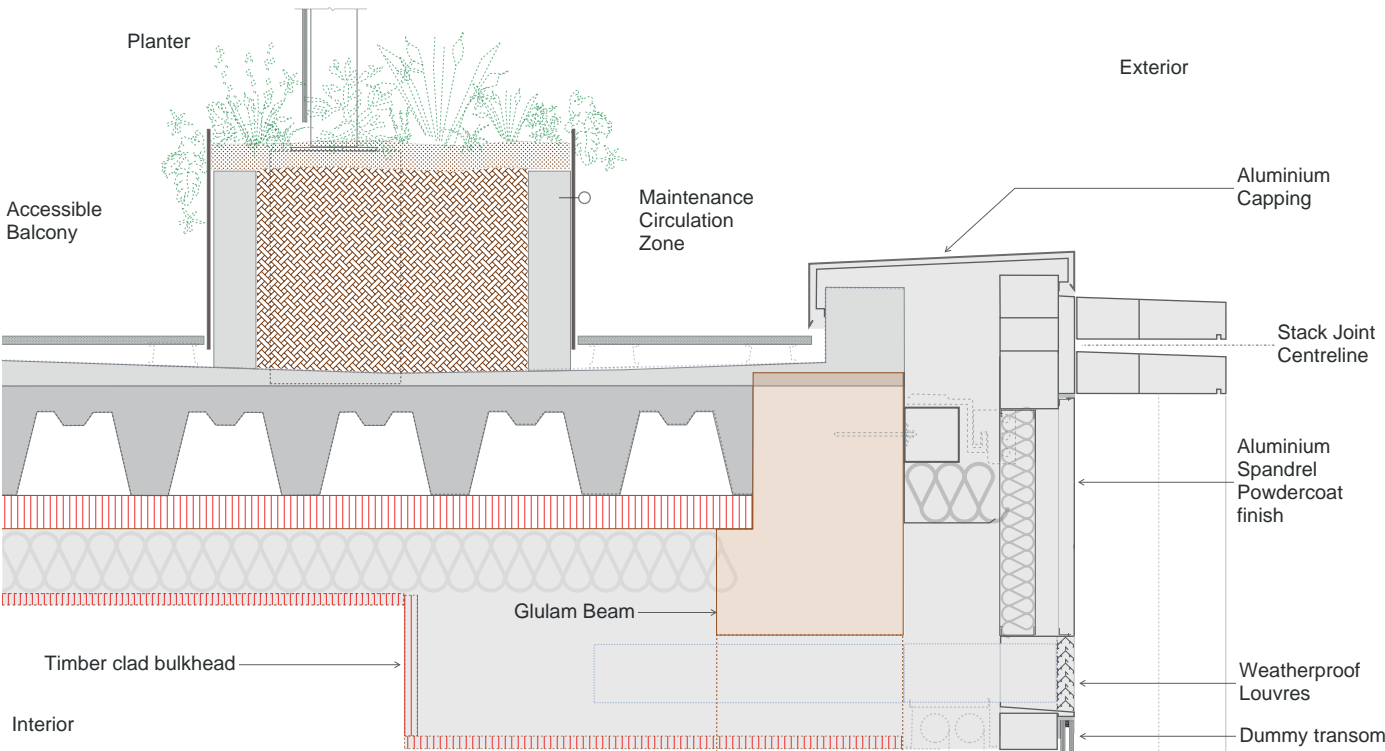


Typical Curtain Wall Facade - Balcony Facade Interface




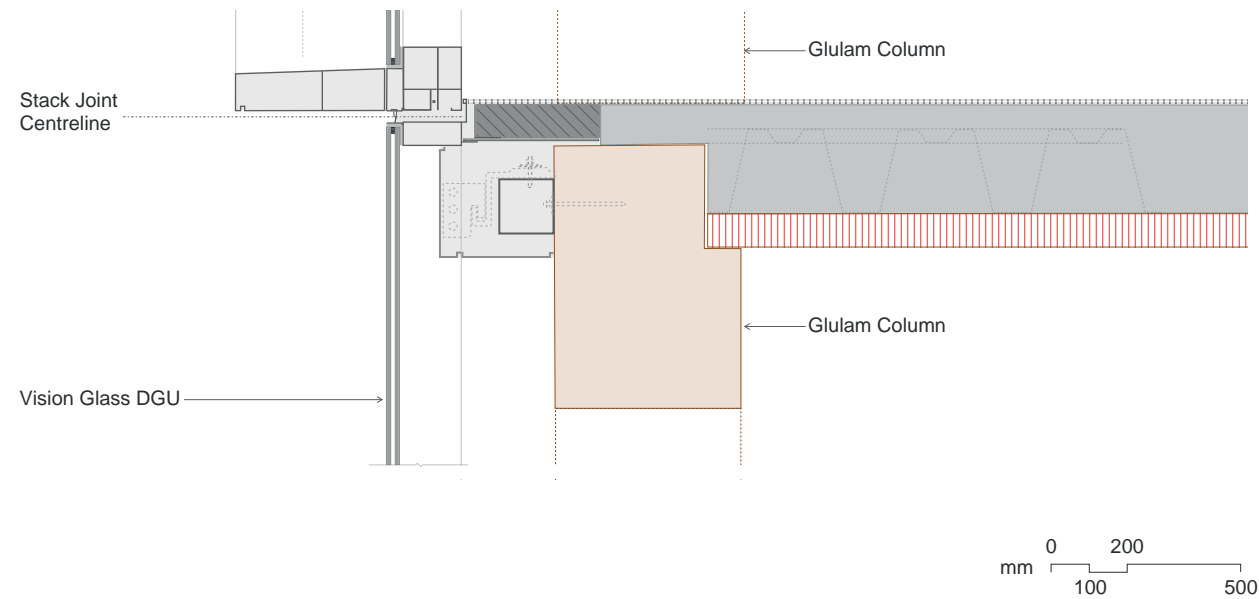

Non-Typical Level 01 North Curtain Wall Facade - Section Detail - 1:20

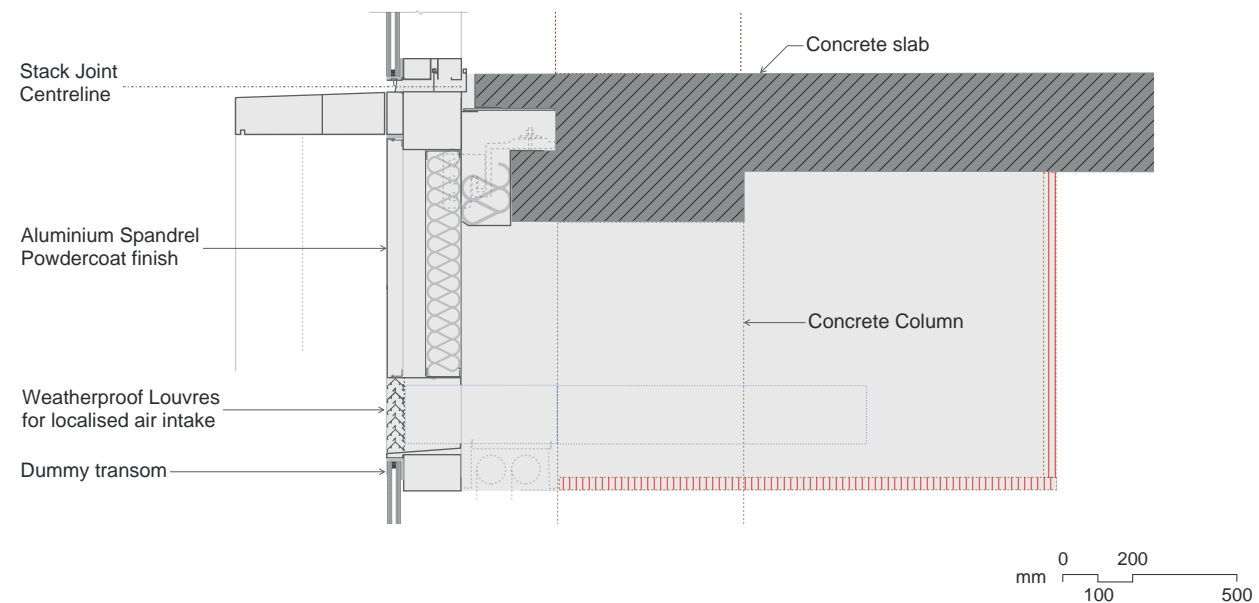

Non-Typical Upper Ground Floor North Curtain Wall Facade - Section Detail - 1:20

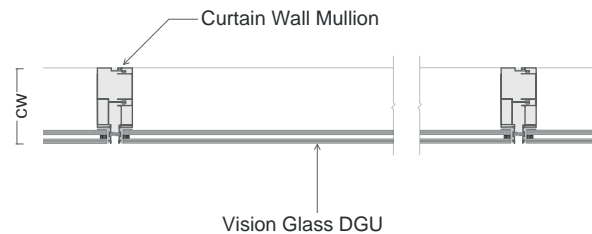

Non-Typical Upper Ground Floor North Curtain Wall Facade - Plan Detail



# Thank You